
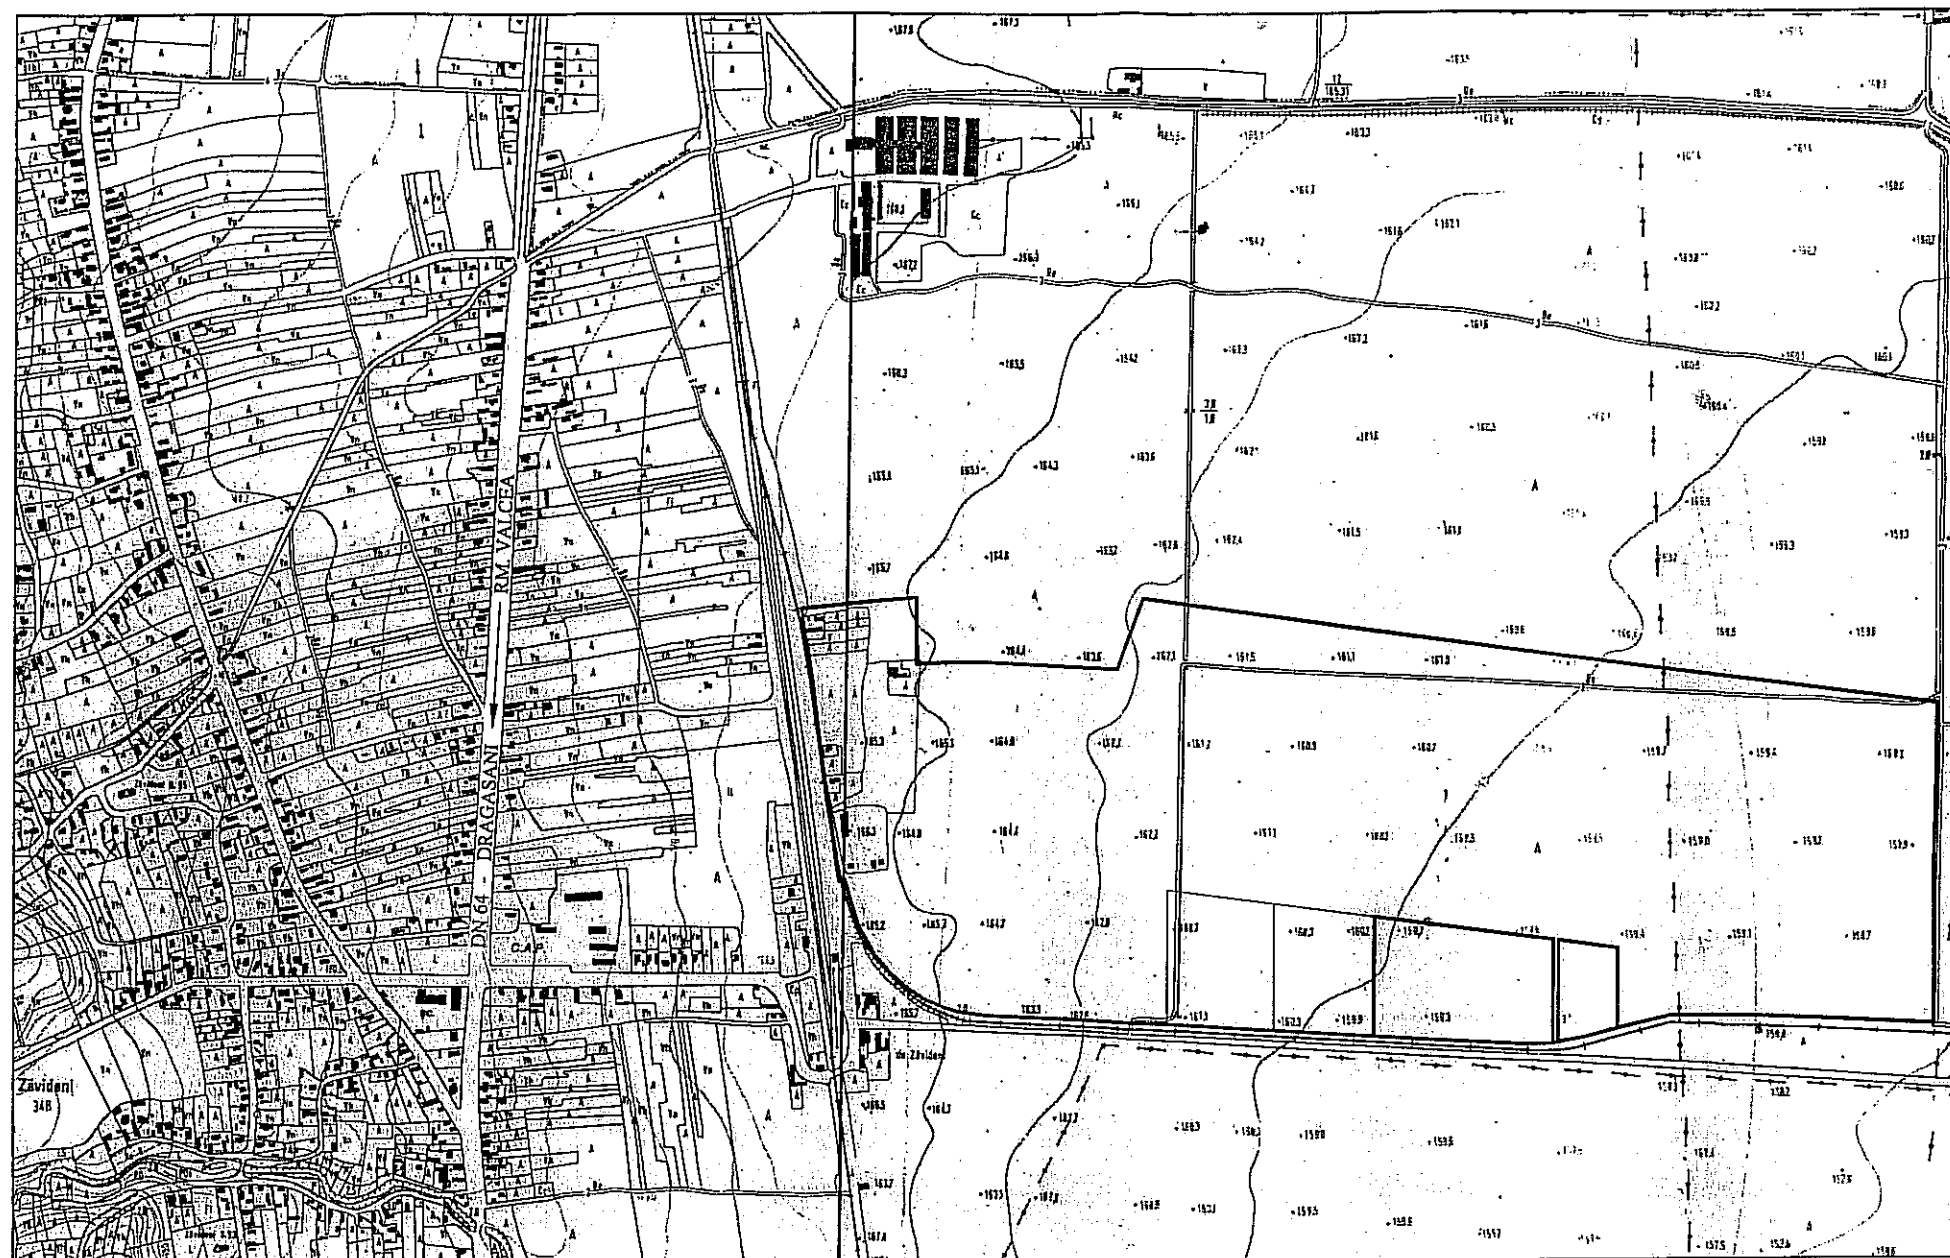


# STUDIU DE OPORTUNITATE


## PARC FOTOVOLTAIC S.C. EREVGREEN S.R.L.

### COMUNA PRUNDENI, SAT ZAVIDENI - JUD. VALCEA

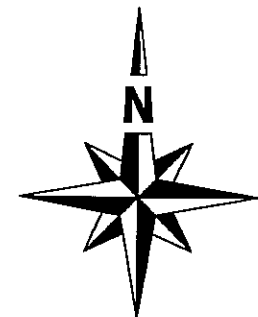

## PLAN INCADRARE IN ZONA SC. 1:10 000

AMPLASAMENT STUDIAT

Expert tehnic					
Verificator tehnic atestat					
VERIFICATOR / EXPERT	NUME	SEMNATURA	CERINTA	REFERAT / EXPERTIZA NR./ DATA	
BIROU INDIVIDUAL DE ARHITECTURA ARHITECT DOINA NEGOTA CIF 24630127				Beneficiar: <b>S.C. EREVGREEN S.R.L.</b> Mun. Rm. Valcea, Str. C. Dobrogeanu Ghica, nr. 17	Proiect nr. <b>62</b> Mart. 2013
SPECIFICATIE	NUME	SEMNATURA		Titlu proiect: PARC FOTOVOLTAIC S.C. EREVGREEN S.R.L. INTRODUCERE TEREN IN INTRAVILAN IN VEDEREA CONSTRUIRII UNUI PARC FOTOVOLTAIC, IMPREJMUIRE TEREN SI RACORD LA RETEAUA ELECTRICA DE DISTRIBUTIE	Faza: STUDIU OPORTUNITATE
SEF PROIECT	Arh.Doina Negoita		Scara: <b>1:10 000</b>	Titlu plansa: <b>PLAN INCADRARE IN ZONA</b>	Plansa nr. <b>PL. 1</b>
PROIECTANT	Arh.Doina Negoita		Data: Mart. 2013	Com. Prundeni, Sat Zavideni (tarla 36, parcela 79, nr.cad.35790) - Jud.Valcea	
DESENAT	Arh.Doina Negoita				