



P.U.Z. P L A N U R B A N I S T I C Z O N A L
INTRODUCERE IN INTRAVILAN TEREN S= 9659,00 mp
COMUNA BUDESTI, SAT RACOVITA

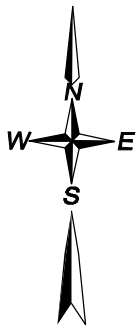

LEGENDA

- LIMITA DE STUDIU PUZ
- LIMITA PROPRIETATE S=9659,00mp
- DRUMURI EXISTENTE
- TEREN EXTRAVILAN EXISTENT- ARABIL

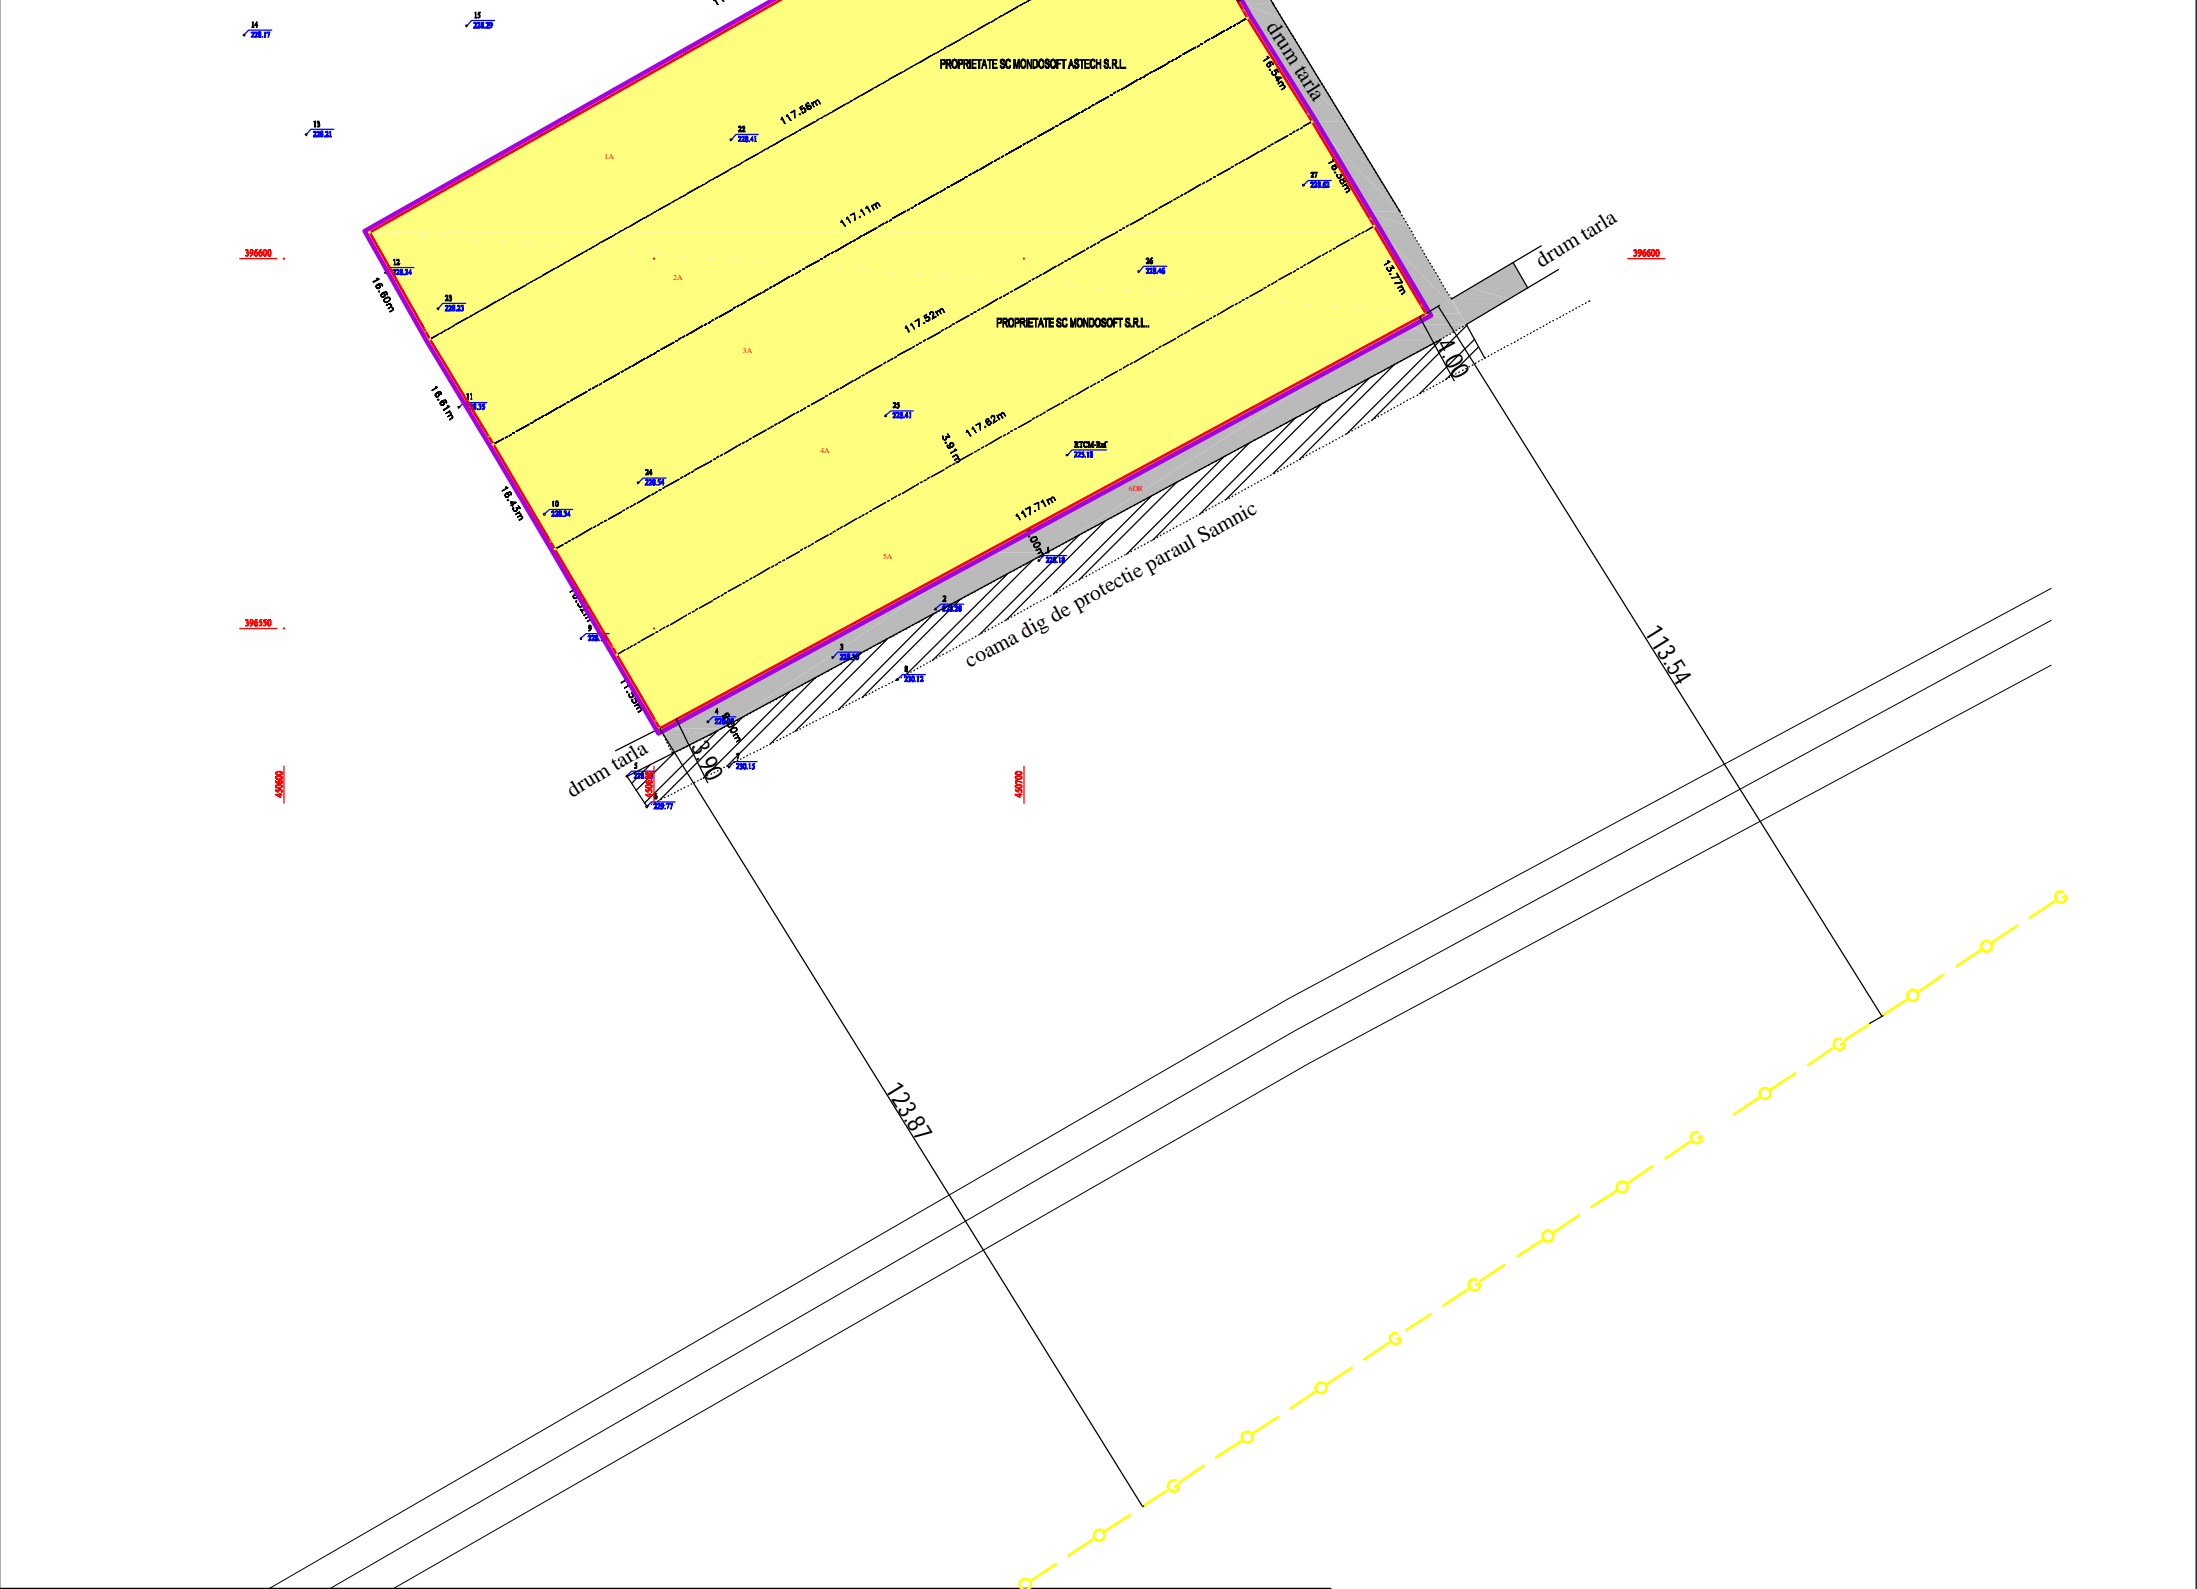

BIROU INDIVIDUAL DE ARHITECTURA MARCELA-MARIA IOAN CUI 29303304 RM. VALCEA, STR. CALEA LUI TRAIAN, NR. 147, TEL/FAX 0350807951				Beneficiar: S.C. MONDOSOFT ASTECH S.R.L. S.C. MONDOSOFT S.R.L. COMUNA BUDESTI, SAT RCOVITA, PUNCT SAMNIC, JUD. VALCEA	Proiect nr. 01U
SPECIFICATIE	NUME	SEMNATURA	Scara: 1:1000	INTRODUCERE IN INTRAVILAN TEREN PT. CONSTRUIRE HALA PRELUCRARE LEMN, SP. ADMINISTRATIVE, HALA CONFECTII METALICE, DEPOZIT MATERIALE DE CONSTRUCTII, CENTRALA TERMICA, USCATOARE LEMN, DEPOZIT CHERESTEA VERDE, PUT FORAT, PTA, BAZIN VIDANJABIL, PLATFORMA BETONATA, IMPREJMUIRE TEREN	Faza: P.U.Z.
SEF PROIECT	arh. IOAN MARCELA				
PROIECTANT	arh. IOAN MARCELA		Data: 2013	Titlu plansa: SITUATIA EXISTENTA	Plansa nr. A01
DESENIAT					