
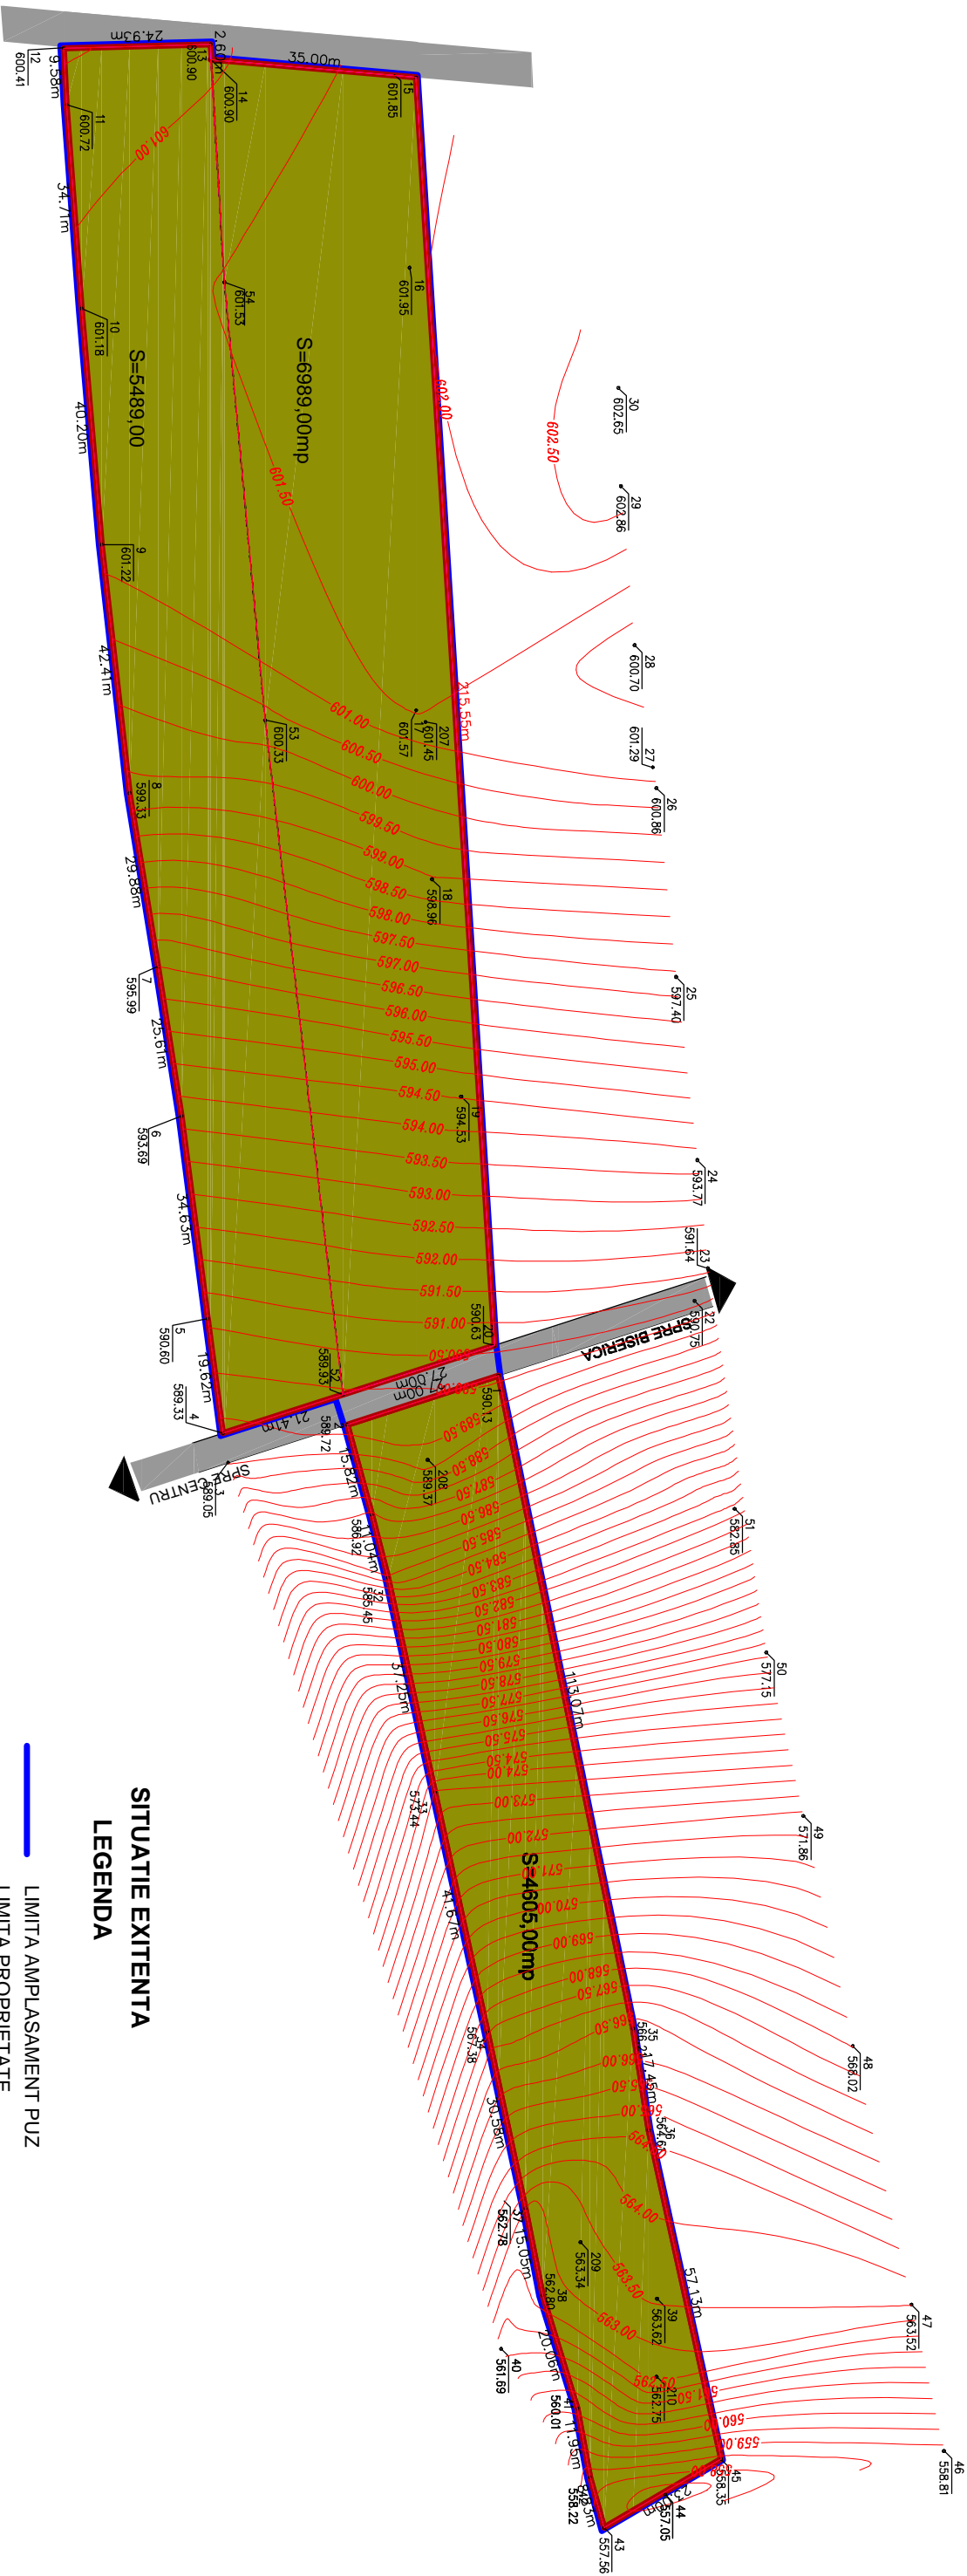


PLAN URBANISTIC ZONAL
comuna Slatioara, sat Rugeti,punct ``Chelet`` jud. Valcea

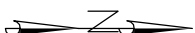

S.C. COMPATIBIL S.R.L.			Beneficiar:	Proiect nr. 01
NR. REG. COM. J38 / 577 / 1997, CUI RO9856680			S.C. TIMP SI VREMURI GRUP S.R.L.	
RM. VALCEA, STR. G-RAI. MAGHERU NR. 25, TEL/FAX 0350.80.95.97			comuna Slatioara, sat Rugeti,punct ``Chelet`` jud. Valcea	
SPECIFICATIE	NUME	SEMNATURA	Scara:	Titlu proiect:
SEF PROIECT	arb. IOAN MARCELA		1:1.000	PLAN URBANISTIC ZONAL- INTRODUCERE IN
PROIECTANT	urb. Mihailoiu Cristina		Data:	INTRAVILAN TEREN PENTRU CONSTRUIRE PENSUNE
DESENAT	urb. Mihailoiu Cristina		2011	D+P+1E+M SI ZONA DE AGREMENT
SITUATIA EXISTENTA				Faza: PUZ
				Plansa nr. 02