


comuna Slatioara, sat Rugetu, punct "Chelet" jud. Valcea

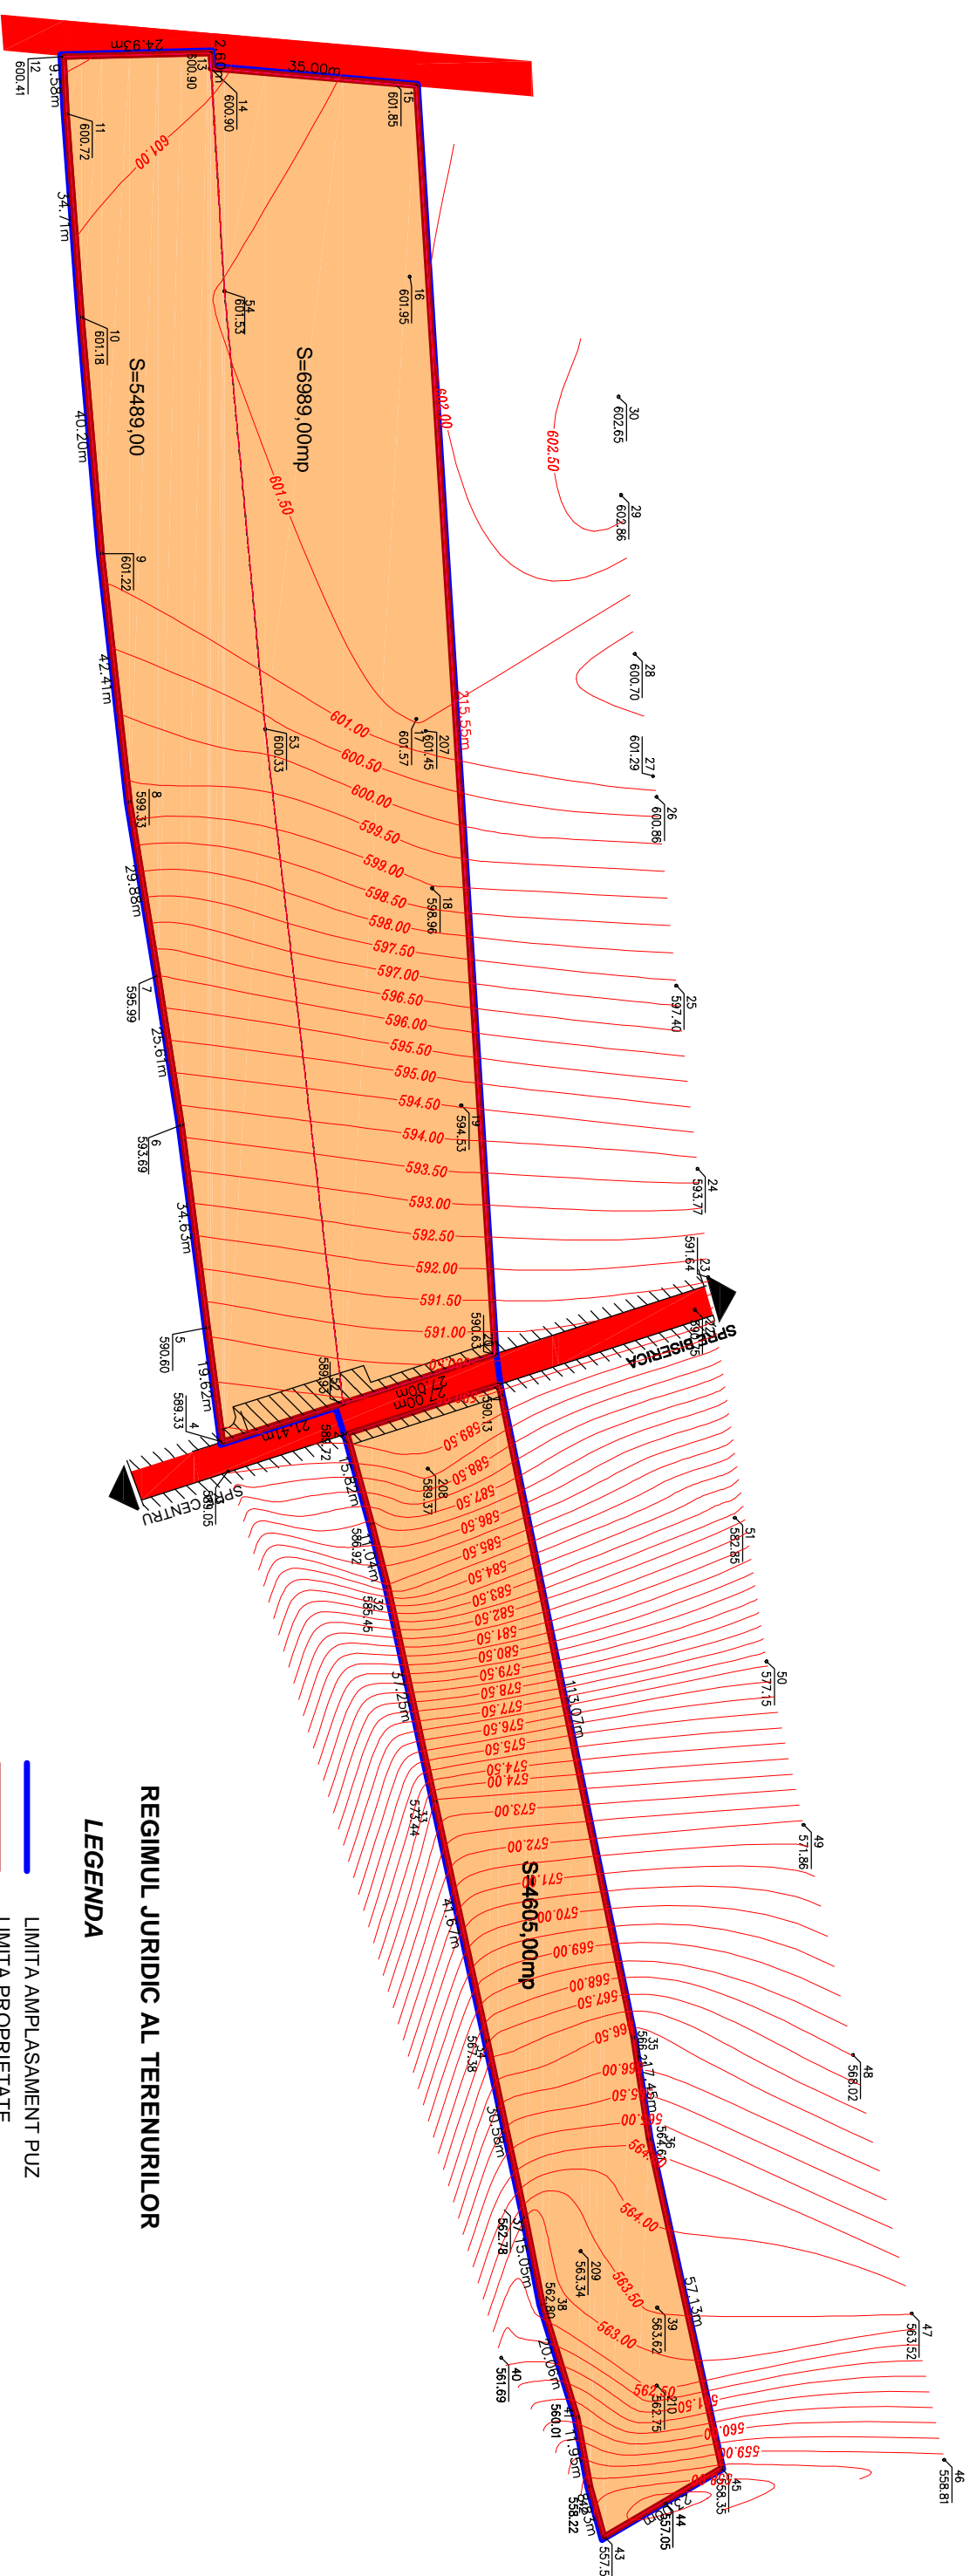

LEGENDA

LIMITA AMPLASAMENT PUZ

LIMITA PARCELE

PROPRIETATE PUBLICA DE INTERES LOCAL

PROPRIETATE PRIVATA PERSOANE FIZICE SAU JURIDICE

TERENURI PROPUSE A FI TRECUTE IN DOMENIUL PUBLIC
S=225,00mp

S.C. COMPATIBIL S.R.L. NR. REG. COM. 388 / 577 / 1997, CUI RO9656680 RM. VALCEA, STR. G-RAI MARGHERU NR. 25, TEL/FAX 0350 80.96.97			Beneficiar: S.C. TIMP SI VREMURI GRUP S.R.L. comuna Slatioara, sat Rugeu,punct "Chelet" jud Valcea	Proiect nr. 01
SPECIFICATIE	NUME	SEMANTURA		
SEF PROIECT	anr. IOAN MARCELA	Scara: 1:1000		
PROIECTANT	urb. Mihailoicu Cristina	Date: 2011		
DESENAV	urb. Mihailoicu Cristina			
			Titlu proiect: PLAN URBANISTIC ZONAL- INTRODUCERE IN INTRAVILAN TEREN PENTRU CONSTRUIRE PENSUNE D+P+1+E+M SI ZONA DE AGREMENT	Titlu plansa: REGIMUL JURIDIC
			Faza: PUZ	Plansa nr. 05