
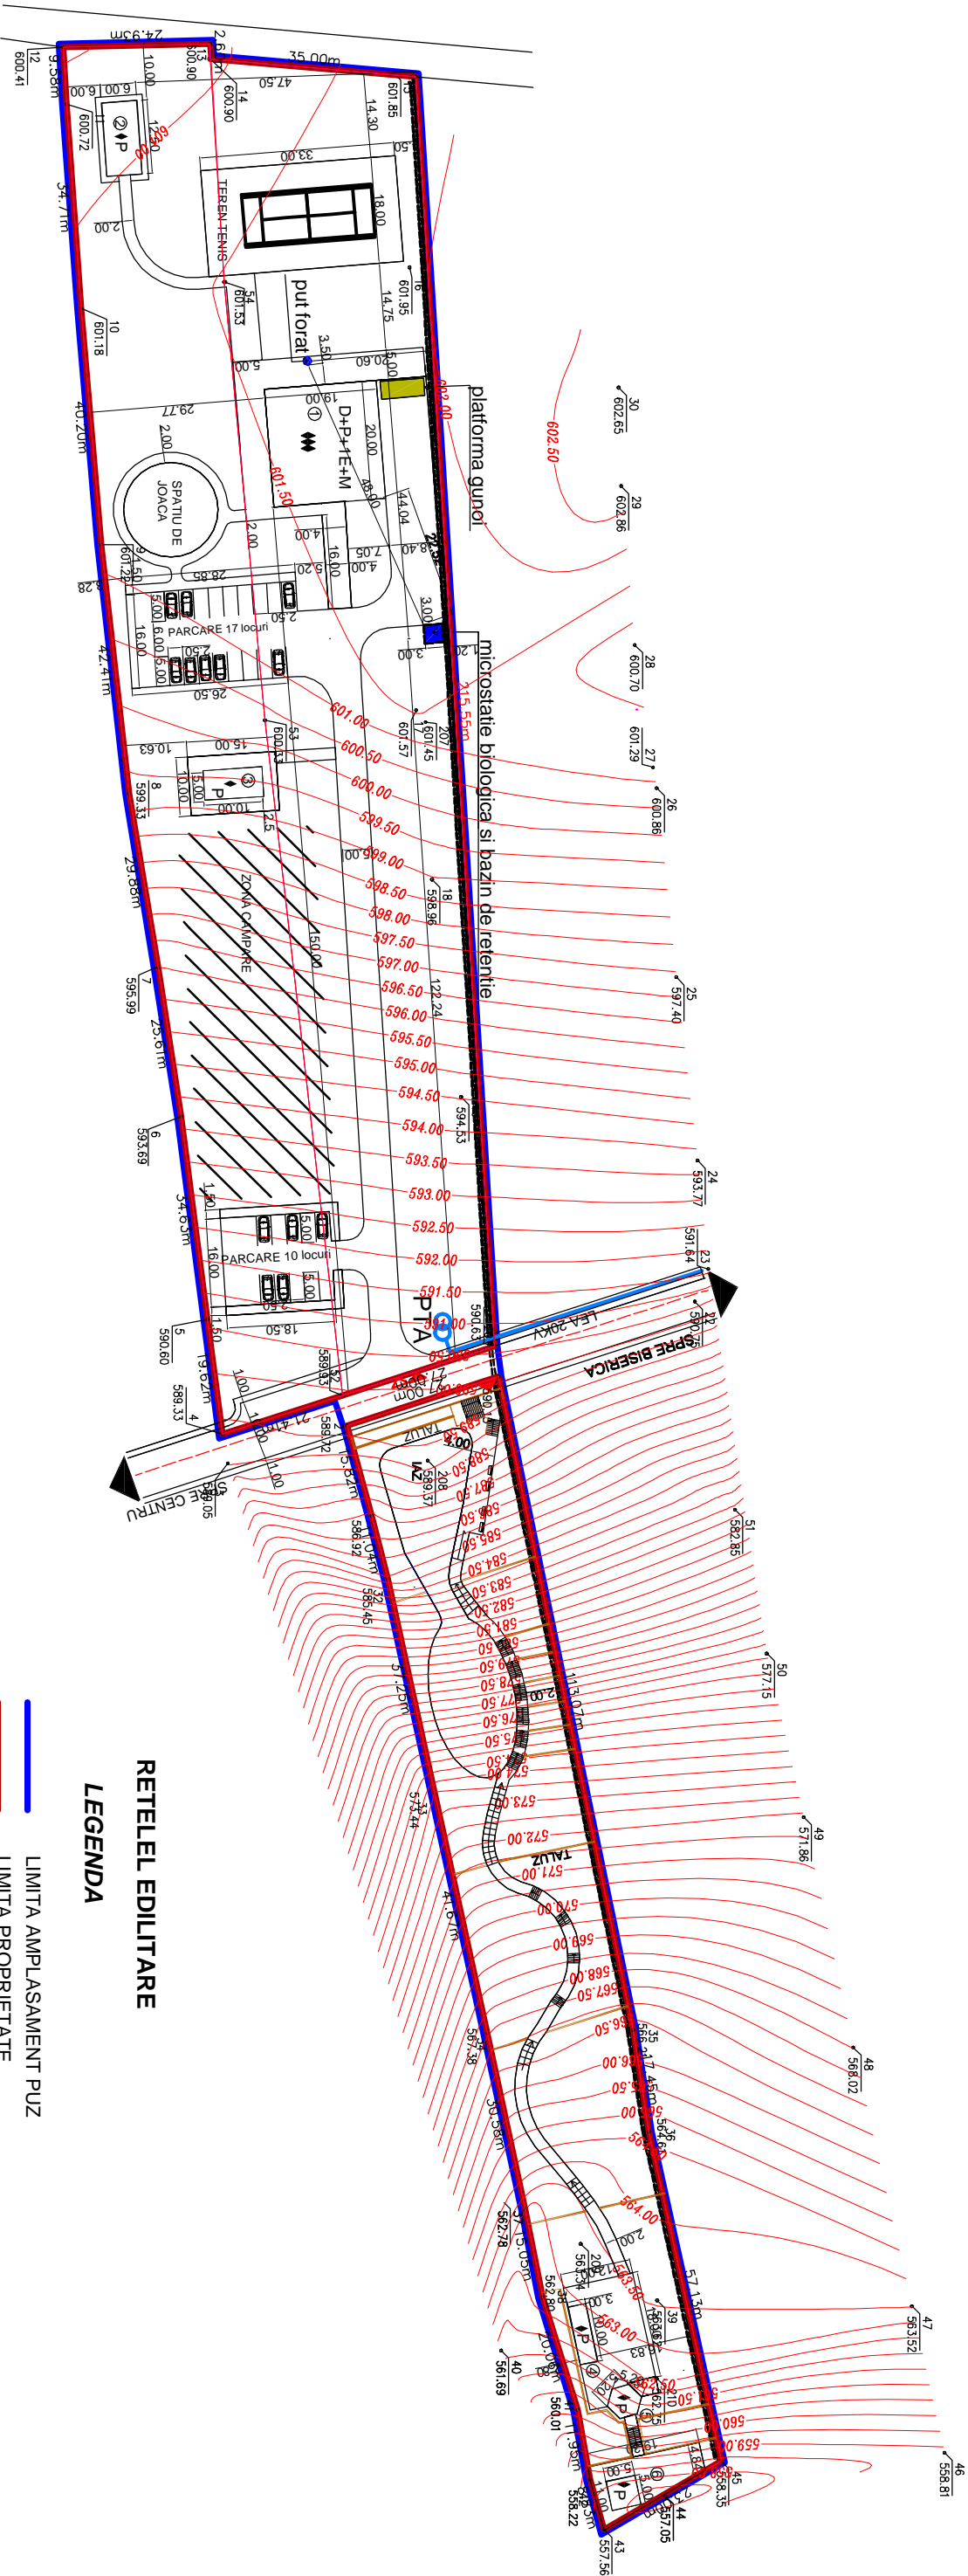


PLAN URBANISTIC ZONAL
comuna Slatioara, sat Rugeliu,punct ``Chelet`` jud. Valcea

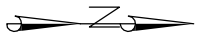

RETELEL EDILITARE

LEGENDA

- LIMITA AMPLASAMENT PUZ
- LIMITA PROPRIETATE
- LIMITA PARCELE
- CONSTRUCTII PROPUSE
- RETEA ELECTRICA LEA 20KV PROPUSA
- PTA 20kVA PROPUS
- PUT FORAT PROPUS
- MICROSTATIE BIOLOGICA PROPUSA

S.C. COMPATIBIL S.R.L.			Beneficiar:	Proiect nr. 01
NR. REG. COM. J38 / 577 / 1997, CUI RO9856660			S.C. TIMP SI VREMURI GRUP S.R.L.	
RM. VALCEA, STR. G-RAL. MAGHERU NR. 25, TEL/FAX 0350.80.95.97			comuna Slatioara, sat Rugeliu,punct ``Chelet`` jud. Valcea	
SPECIFICATIE	NUME	SEMNATURA	Scara:	Faza:
SEF PROIECT	arh. IOAN MARCELA		1:1.000	PUZ
PROIECTANT	urb. Mihailciu Cristina		Data:	
DESENAT	urb. Mihailciu Cristina		2011	Planșa nr. 04