



P.U.Z. P L A N U R B A N I S T I C Z O N A L
INTRODUCERE IN INTRAVILAN TEREN S= 9659,00 mp
COMUNA BUDESTI, SAT RACOVITA

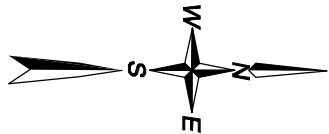

LEGENDA

- LIMITA DE STUDIU PUZ
- LIMITA PROPRIETATE S=9659,00mp
- PROPRIETATE PUBLICA DE INTERES LOCAL
- PROPRIETATE PRIVATA PERSOANE FIZICE SAU JURIDICE

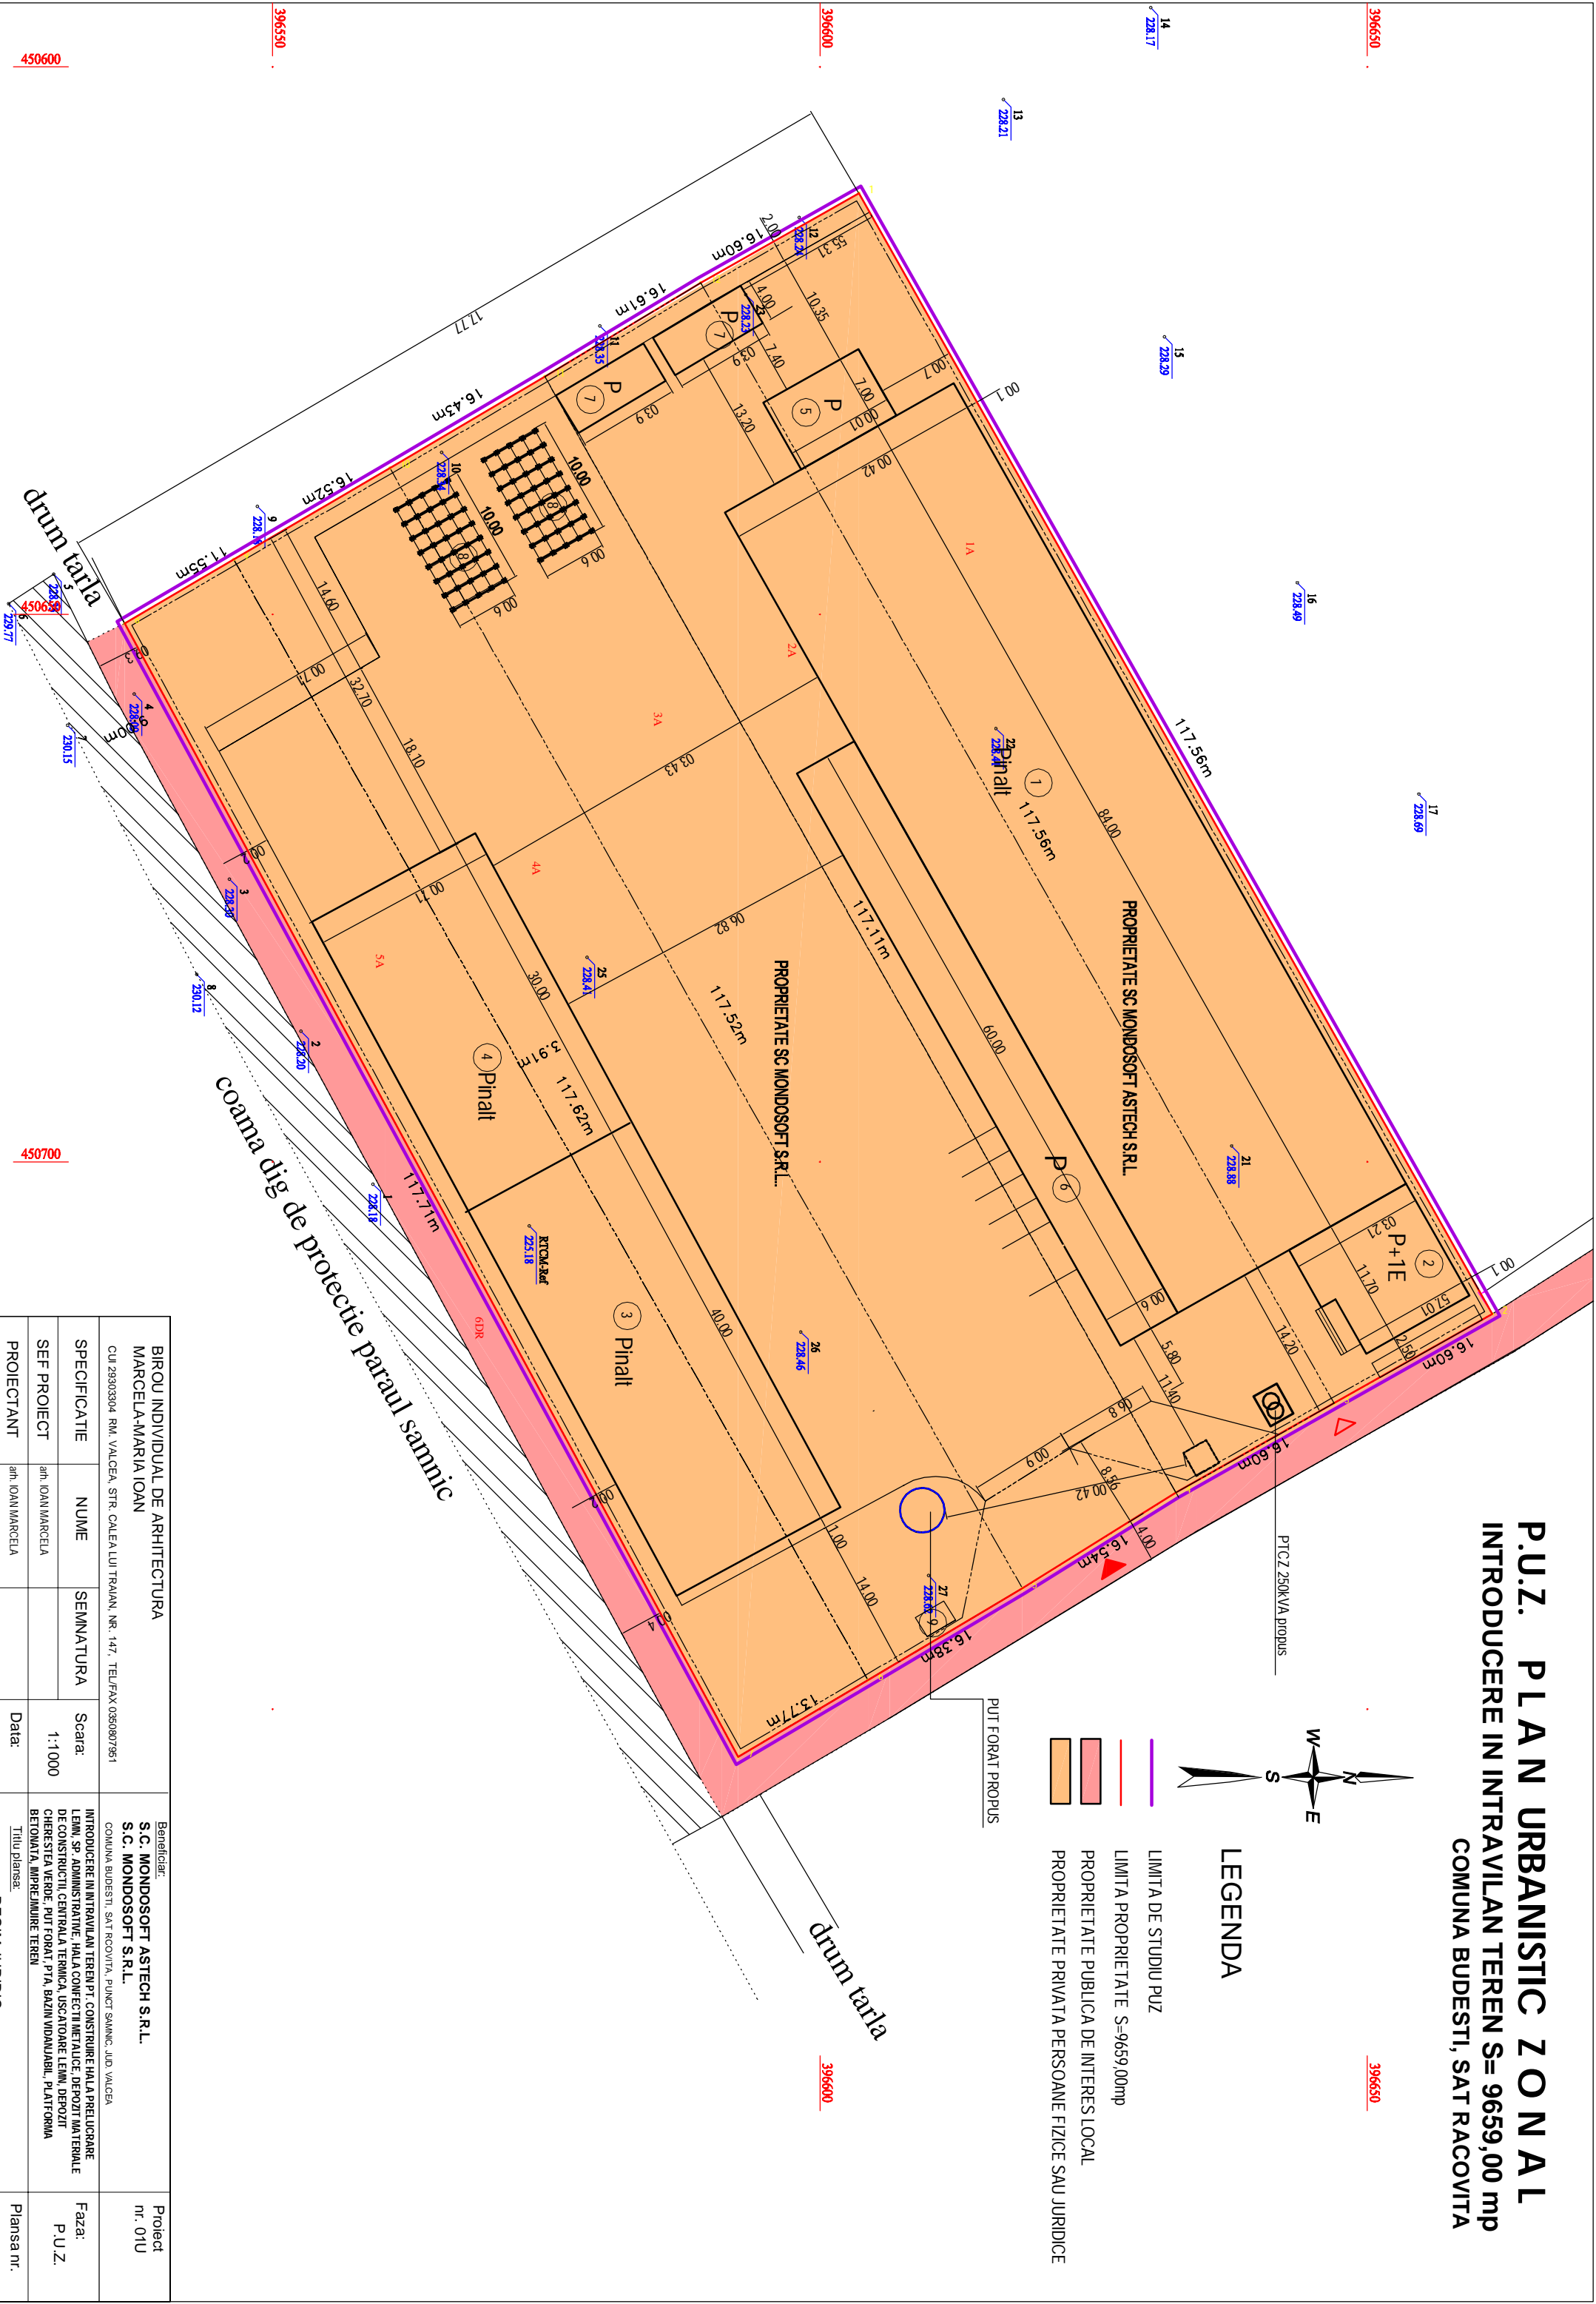

BIROU INDIVIDUAL DE ARHITECTURA MARCELA-MARIA IOAN CUI 29303304 RM. VALCEA, STR. CALEA LUI TRAIAN, NR. 147, TEL/FAX 0360807951				Beneficiar: S.C. MONDOSOFT ASTECH S.R.L. S.C. MONDOSOFT S.R.L. COMUNA BUDESTI, SAT RACOVITA, PUNCT SANNIC, JUDE VALCEA		Proiect nr. 07U
SPECIFICATIE	NUME	SEMNATURA	Scara: 1:1.000	INTRODUCERE IN INTRAVILAN TEREN PT. CONSTRUIRE HALA PRELUCRARE LEMNI, SP. ADMINISTRATIVE, HALA CONFECTII METALICE, DEPOZIT MATERIALE DE CONSTRUCTII, CENTRALA TERMICA, USCATOARE LEMNI, DEPOZIT CHERESTEA VERDE, PUT FORAT PTA, BAZIN VIDUABIL, PLATFORMA BETONATA, IMPREJMUIRE TEREN		
SEF PROIECT	an. IOAN MARCELA			Titlu planse: REGIM JURIDIC		Plansa nr. A05
PROIECTANT	an. IOAN MARCELA		Data: 2013			
DESENAT	an. IOAN MARCELA					